



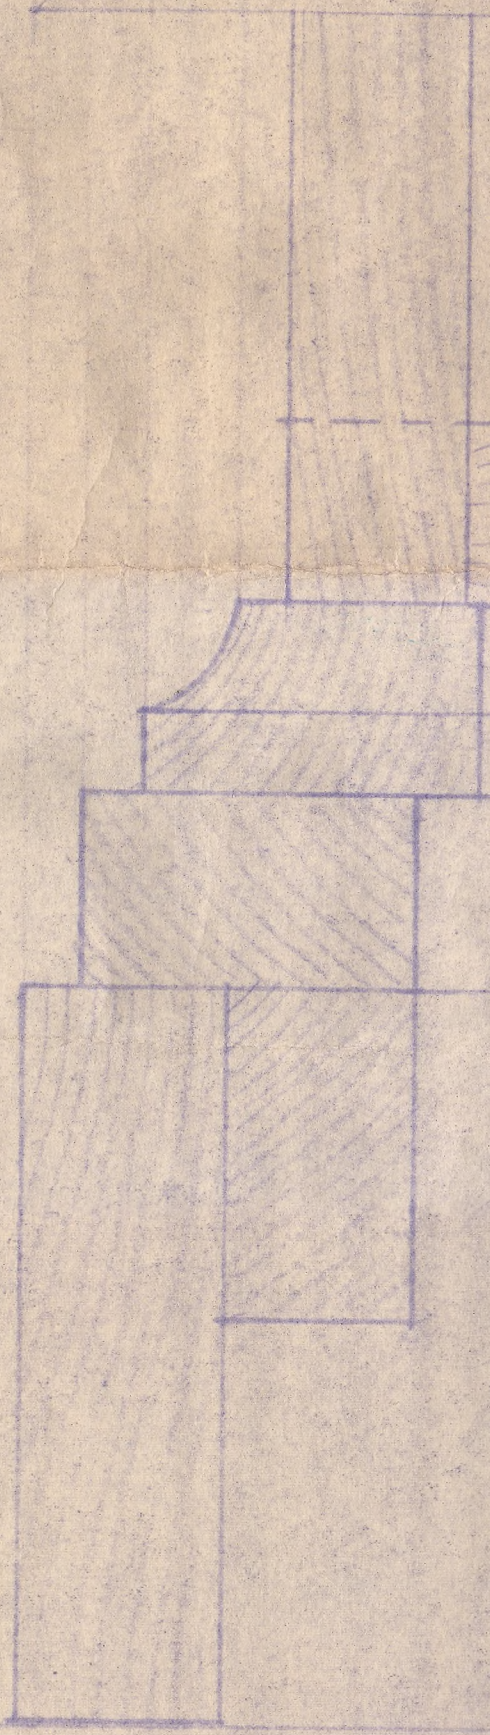

SZAFKA
SZCZEGÓŁ B PRZEKRÓJ B

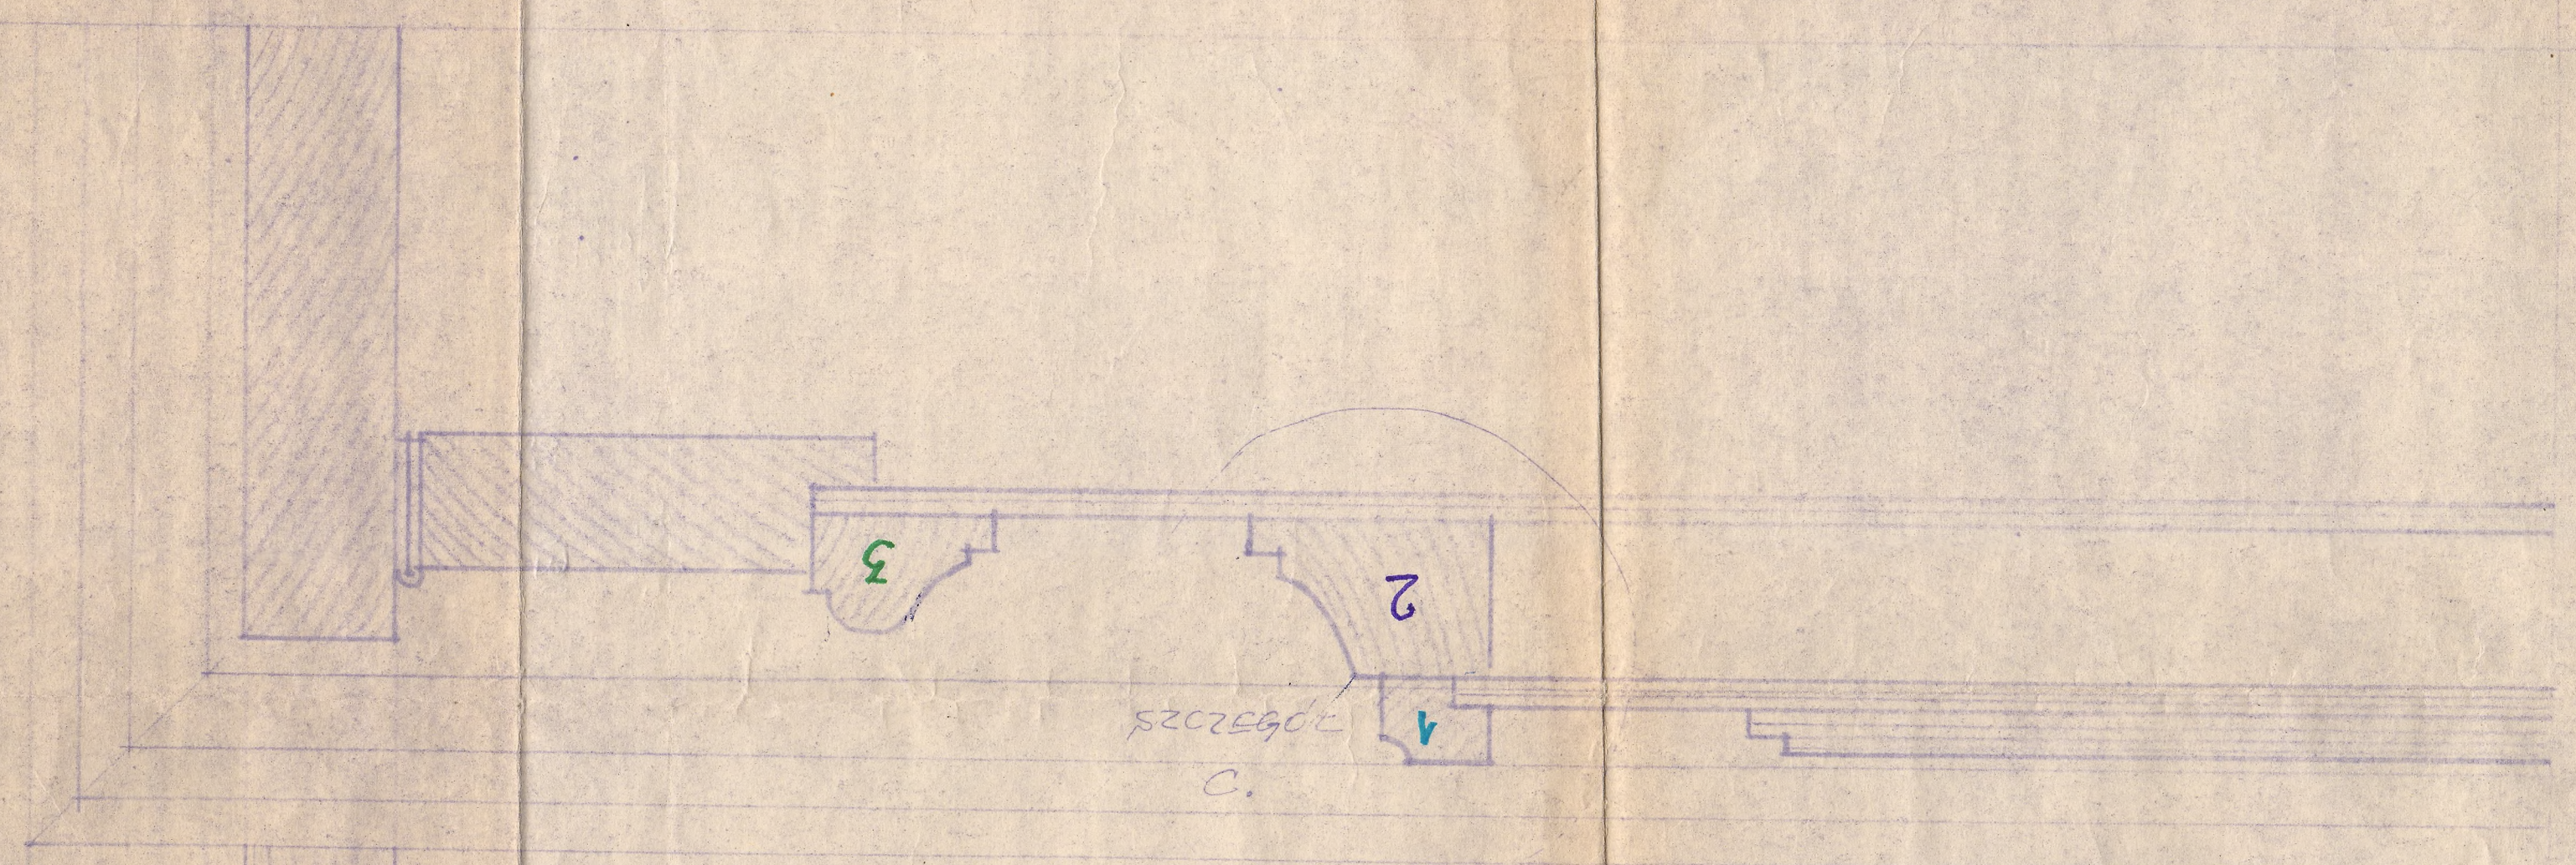

Rim. S-nie n. Tatarska 3
f. Jan Turak n. 2. 58

n. Stolarska 5

26980
8955
430
35845

8955
430
35845